


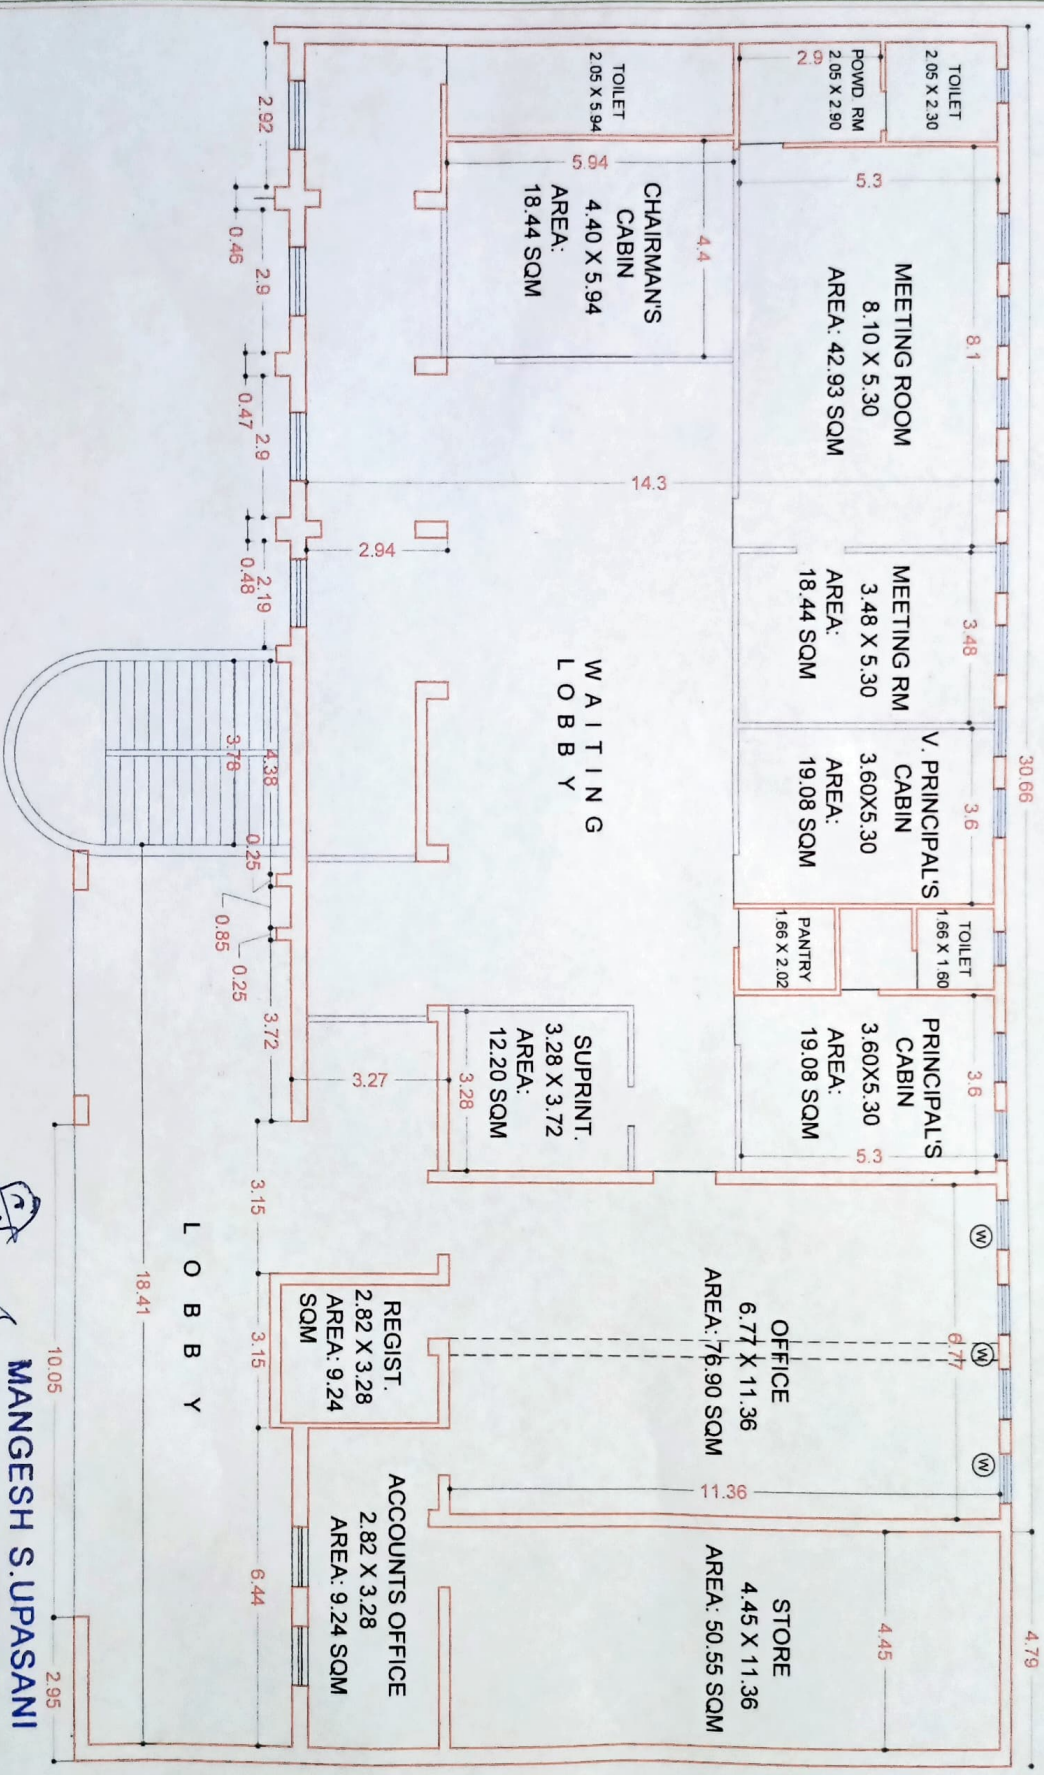

EXISTING BUILDING FOR M.C.A. COURSE  
AT PERMANENT SITE OF SSVPS's L. K. Dr. P. R. GHOGREY SCIENCE COLLEGE, DHULE.


*(Signature)*

**MANGESH S. UPASANI**  
B.ARCH, M.ARCH, AIIA  
Reg. No. CA / 97 / 21379



| PROJECT                             | CLIENT                                                    | STAGE    | PROJECT           | TITLE               | DATE | REV. NO. | DATE | REV. NO. | DATE |
|-------------------------------------|-----------------------------------------------------------|----------|-------------------|---------------------|------|----------|------|----------|------|
| EXISTING BUILDING FOR M.C.A. COURSE | PRINCIPAL SSVPS's L. K. Dr. P. R. GHOGREY SCIENCE COLLEGE | EXECUTED | DEVELOPMENT WORKS | LAYOUT PLAN DETAILS |      |          |      |          |      |

12007 KORESHI CHANDAN K. BHOIRAPUR, DHULE - 424001  
MANGESH S. UPASANI, DHULE - 424001

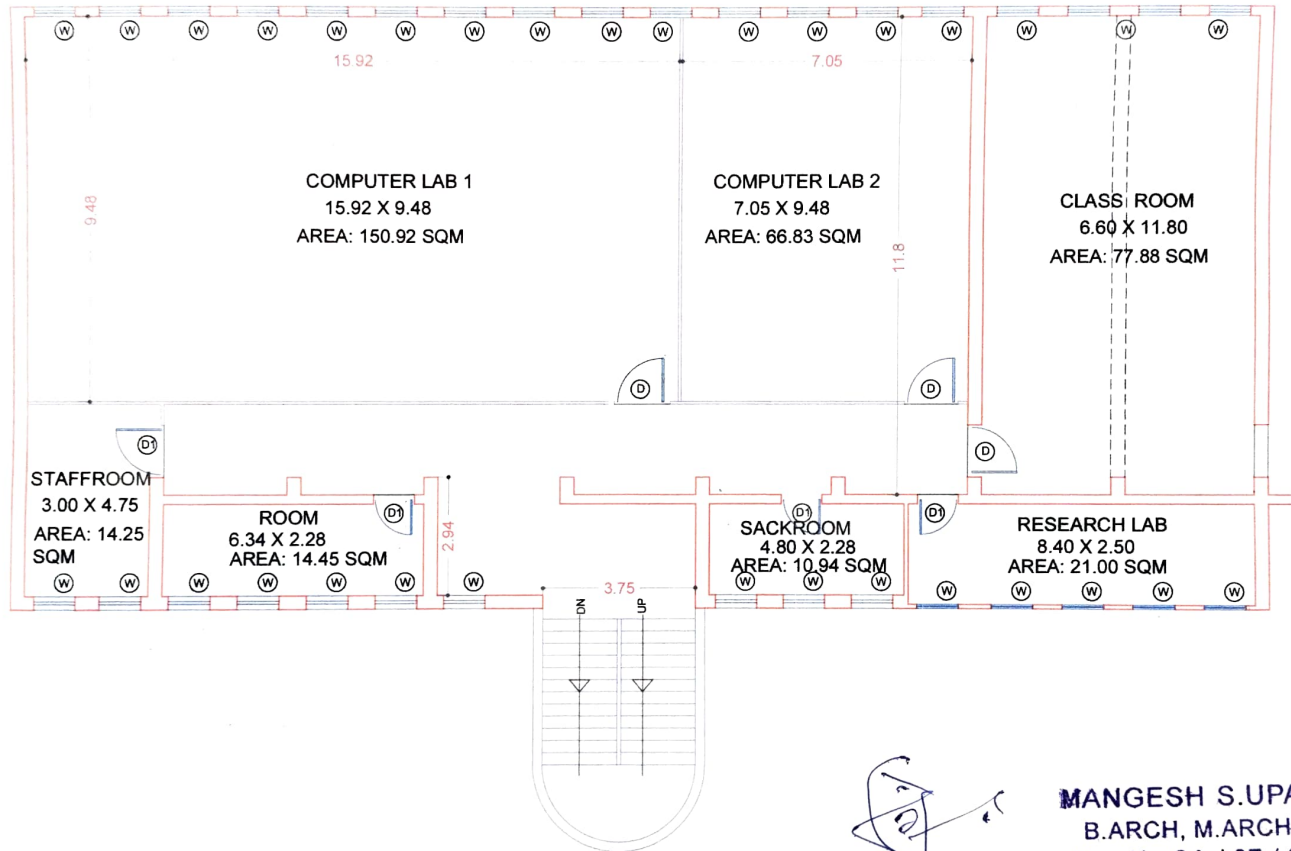

FIRST FLOOR ( MAIN BUILDING )

**MANGESH S. UPASANI**  
B.ARCH, M.ARCH, AIIA  
Reg.No.CA / 97 / 21379

**EXISTING BUILDING FOR M.C.A. COURSE  
AT PERMANENT SITE OF SSVPS's L. K. Dr. P. R. GHOGREY SCIENCE COLLEGE, DHULE.**

DDA NO. 108-102

DATE: 11/12/22

ARCHITECT  
MANGESH S. UPASANI

**AIIA**  
SYNDICATE

U-207, YOGESH COMPLEX, BEHIND RANJHANSI PUTALA,  
MAHANAGARPALIKA CHOWK, DHULE - 424001


|         |                                                          |         |                       |
|---------|----------------------------------------------------------|---------|-----------------------|
| NO. 101 | PROJECT: SSVPS's L. K. Dr. P. R. GHOGREY SCIENCE COLLEGE | NO. 102 | DEVELOPMENT WORKS     |
| NO. 103 | EXECUTED                                                 | NO. 104 | LAID OUT PLAN DETAILS |

DATE: 11/12/22

NO. 105



NO. 106

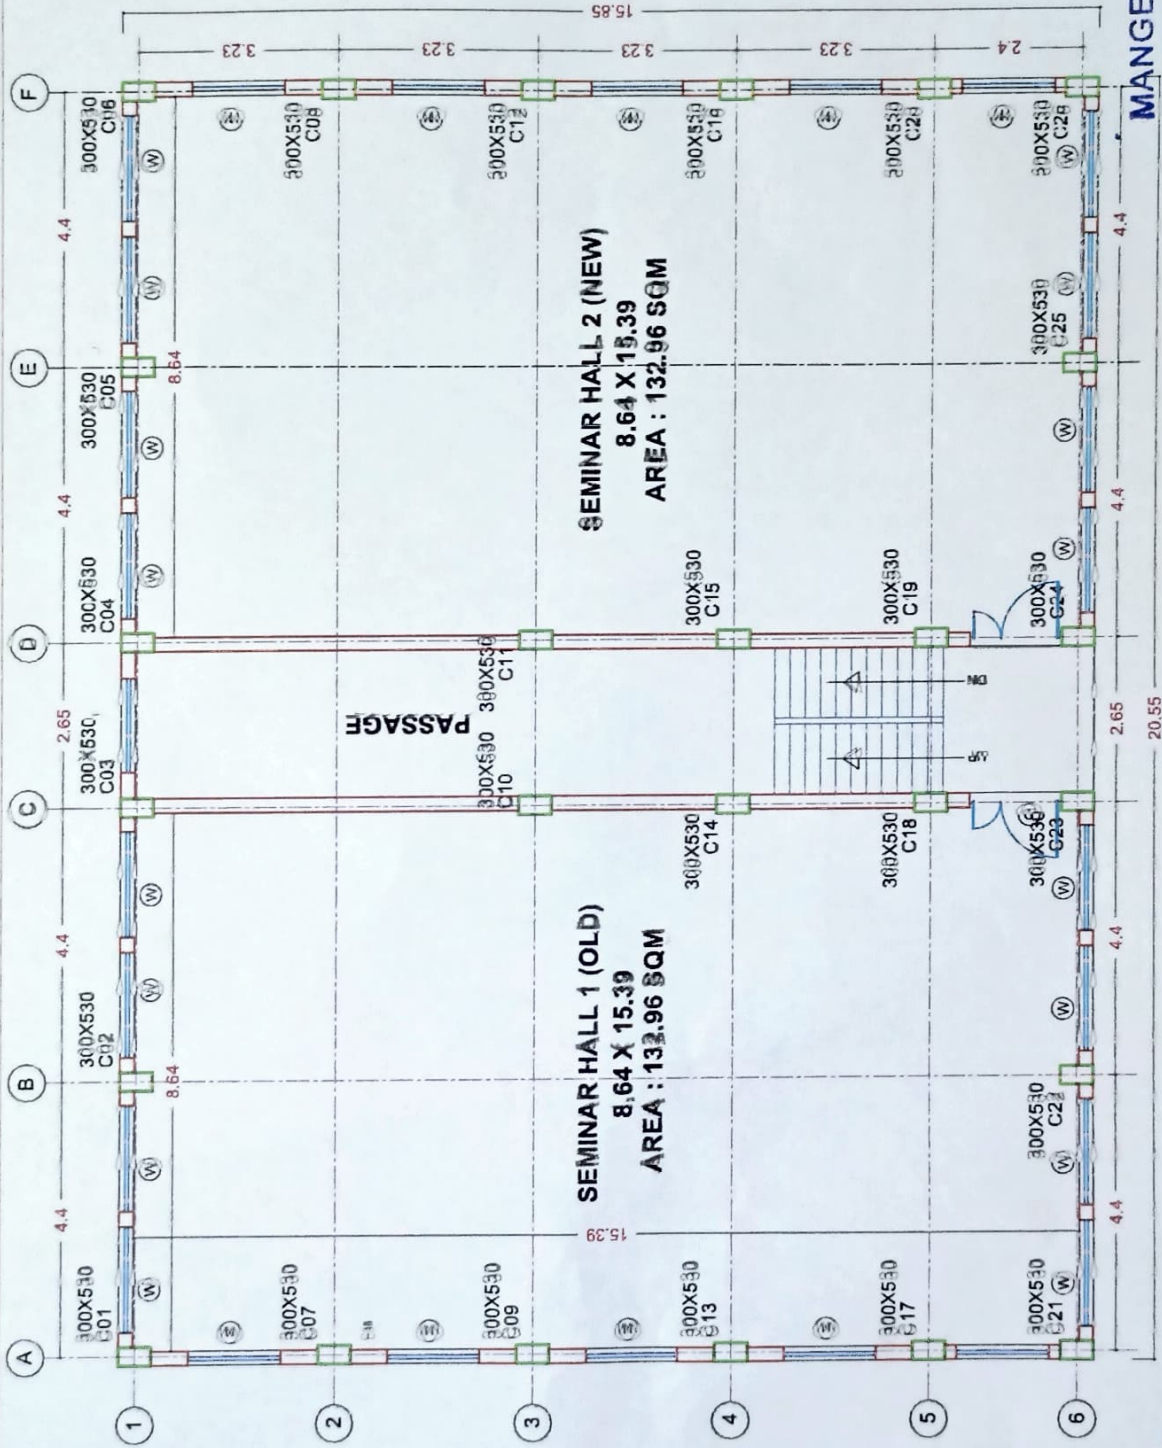

**MANGESH S. UPASANI**

B. ARCH

ARCH, AIIA

Reg. No. 97 / 21379

**GROUND FLOOR ( MULTI-PURPOSE HALL BUILDING )**

**EXISTING BUILDING FOR M.C.A. COURSE**


**AT PERMANENT SITE OF SSVPS'S L. K. DR. P. R. GHOGREY SCIENCE COLLEGE, DHULE.**

|             |                                                 |                                                 |
|-------------|-------------------------------------------------|-------------------------------------------------|
| PROJECT     | DATE 15-08-23                                   | DATE 15-08-23                                   |
| CLIENT      | SSVPS'S L. K. DR. P. R. GHOGREY SCIENCE COLLEGE | SSVPS'S L. K. DR. P. R. GHOGREY SCIENCE COLLEGE |
| STAGE       | DESIGNED                                        | DESIGNED                                        |
| DESIGNED BY | DATE                                            | DATE                                            |
| CHECKED BY  | DATE                                            | DATE                                            |
| APPROVED BY | DATE                                            | DATE                                            |
| SCALE       | 1:100                                           | 1:100                                           |
| PROJECT     | DATE                                            | DATE                                            |
| CLIENT      | SSVPS'S L. K. DR. P. R. GHOGREY SCIENCE COLLEGE | SSVPS'S L. K. DR. P. R. GHOGREY SCIENCE COLLEGE |
| STAGE       | DESIGNED                                        | DESIGNED                                        |
| DESIGNED BY | DATE                                            | DATE                                            |
| CHECKED BY  | DATE                                            | DATE                                            |
| APPROVED BY | DATE                                            | DATE                                            |

**AIE**

3 INDIATE

L-201, VORSEH COMPLEX, BHANDARI, MANGESH PULIA, A. KHANAPUR, DHULE, DISTRICT, DHULE - 436001

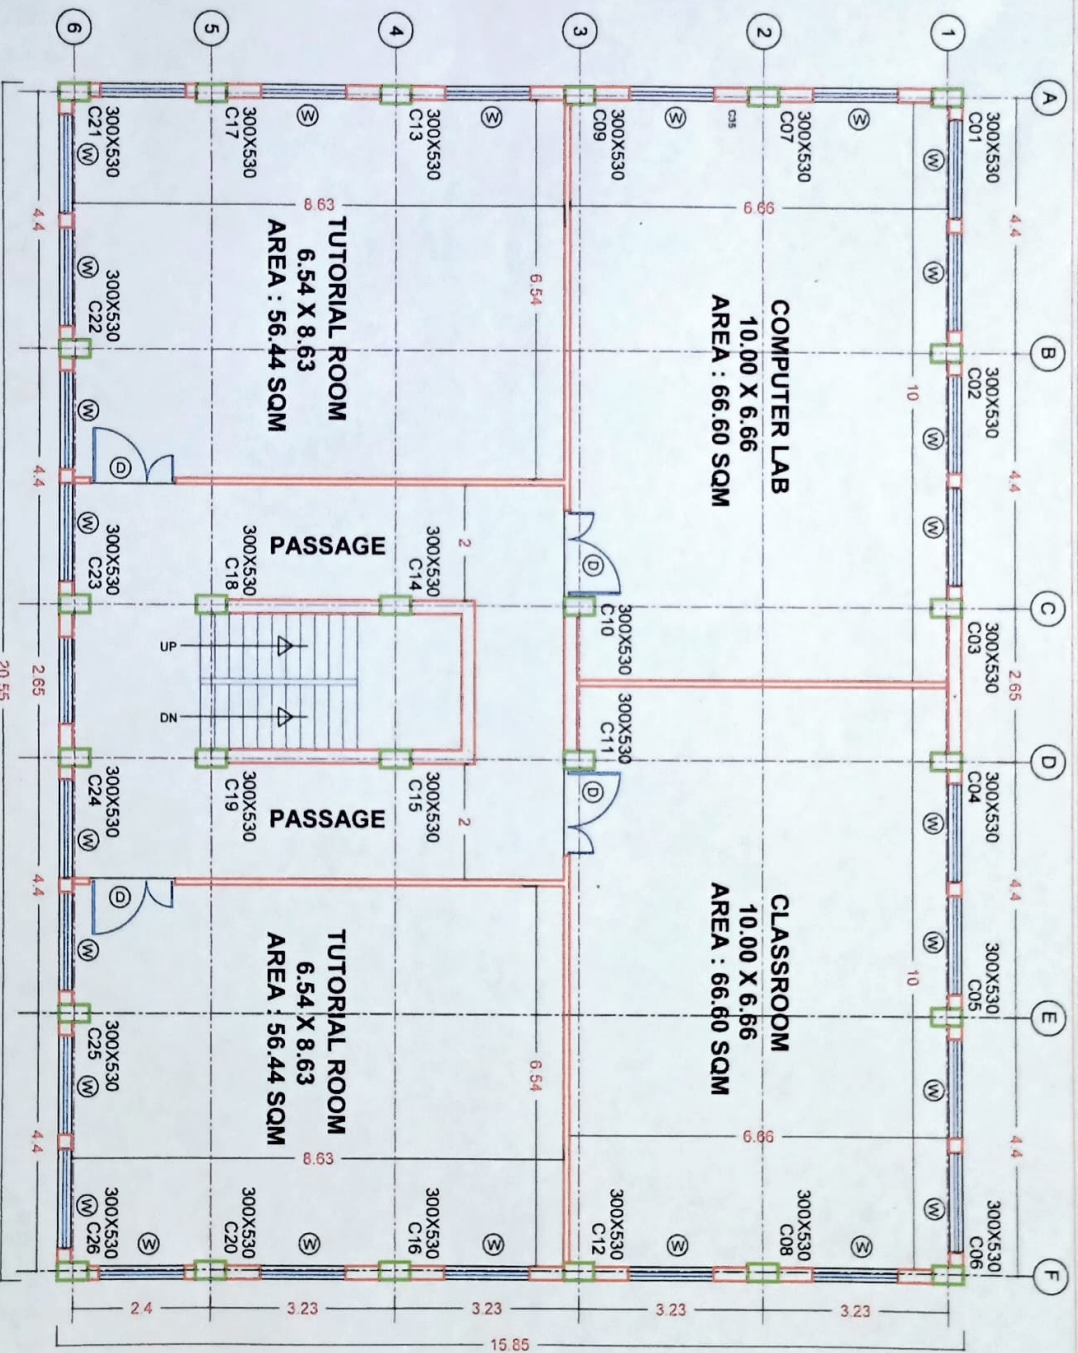



SECOND FLOOR ( MULTI-PURPOSE HALL BUILDING )

EXISTING BUILDING FOR M.C.A. COURSE  
AT PERMANENT SITE OF SSVPS L. K. DR. P. R. GHOGREY SCIENCE COLLEGE, DHULE.

|                                     |                                                                  |                     |      |
|-------------------------------------|------------------------------------------------------------------|---------------------|------|
| PROJECT                             | CLIENT                                                           | DESIGNER            | DATE |
| EXISTING BUILDING FOR M.C.A. COURSE | PRINCIPAL, SSVPS L. K. DR. P. R. GHOGREY SCIENCE COLLEGE, DHULE. | DR. P. R. GHOGREY   | 2023 |
| SPACE                               | EXECUTED                                                         | TITLE               | DATE |
|                                     |                                                                  | LAYOUT PLAN DETAILS | 2023 |

MANGESH S. UPASANI  
B.ARCH, M.ARCH, AIIA  
Reg. No. CA / 97 / 21379

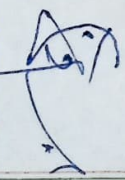

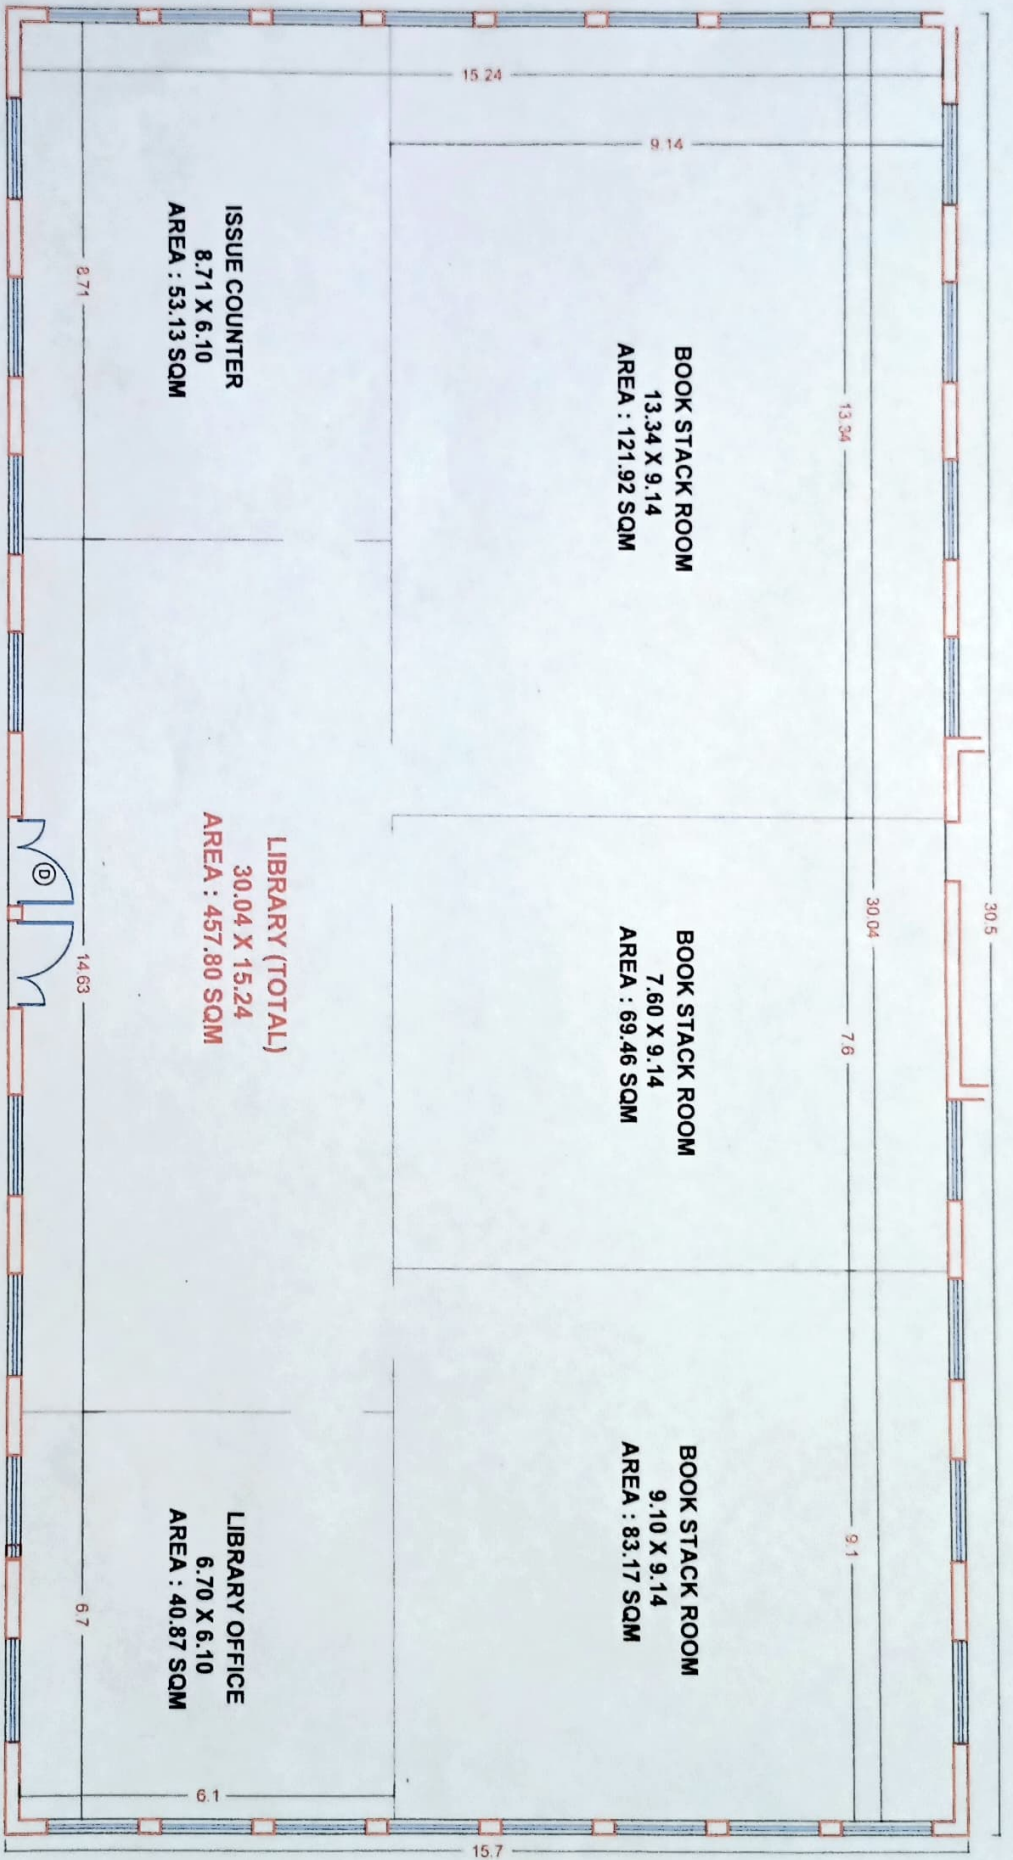

**GROUND FLOOR ( CENTRAL LIBRARY BUILDING)**

**MANGESH S. UPASANI**  
B.ARCH, M.ARCH, AIIA  
Reg.No. CA / 97 / 21379

**EXISTING BUILDING FOR M.C.A. COURSE**  
**AT PERMANENT SITE OF SSVPS L. K. DR. P. R. GHOGREY SCIENCE COLLEGE, DHULE.**

|         |                                                          |         |                     |
|---------|----------------------------------------------------------|---------|---------------------|
| PROJECT | PROPOSED                                                 | DATE    | 13/02/2018          |
| CLIENT  | PROFESSOR, SSVPS L. K. DR. P. R. GHOGREY SCIENCE COLLEGE | PROJECT | DEVELOPMENT WORK    |
| STAGE   | EXECUTION                                                | TITLE   | LAYOUT PLAN DETAILS |
| DATE    | 13/02/2018                                               | DATE    | 13/02/2018          |

ARCHITECT  
**MANGESH S. UPASANI**  
AIIA  
SYNDICATE  
LIGHT VERGESE COMPLEX BRANCH SANJAY PUTHALA  
MANGANGALINA GHOGREY DHULE - 422011