


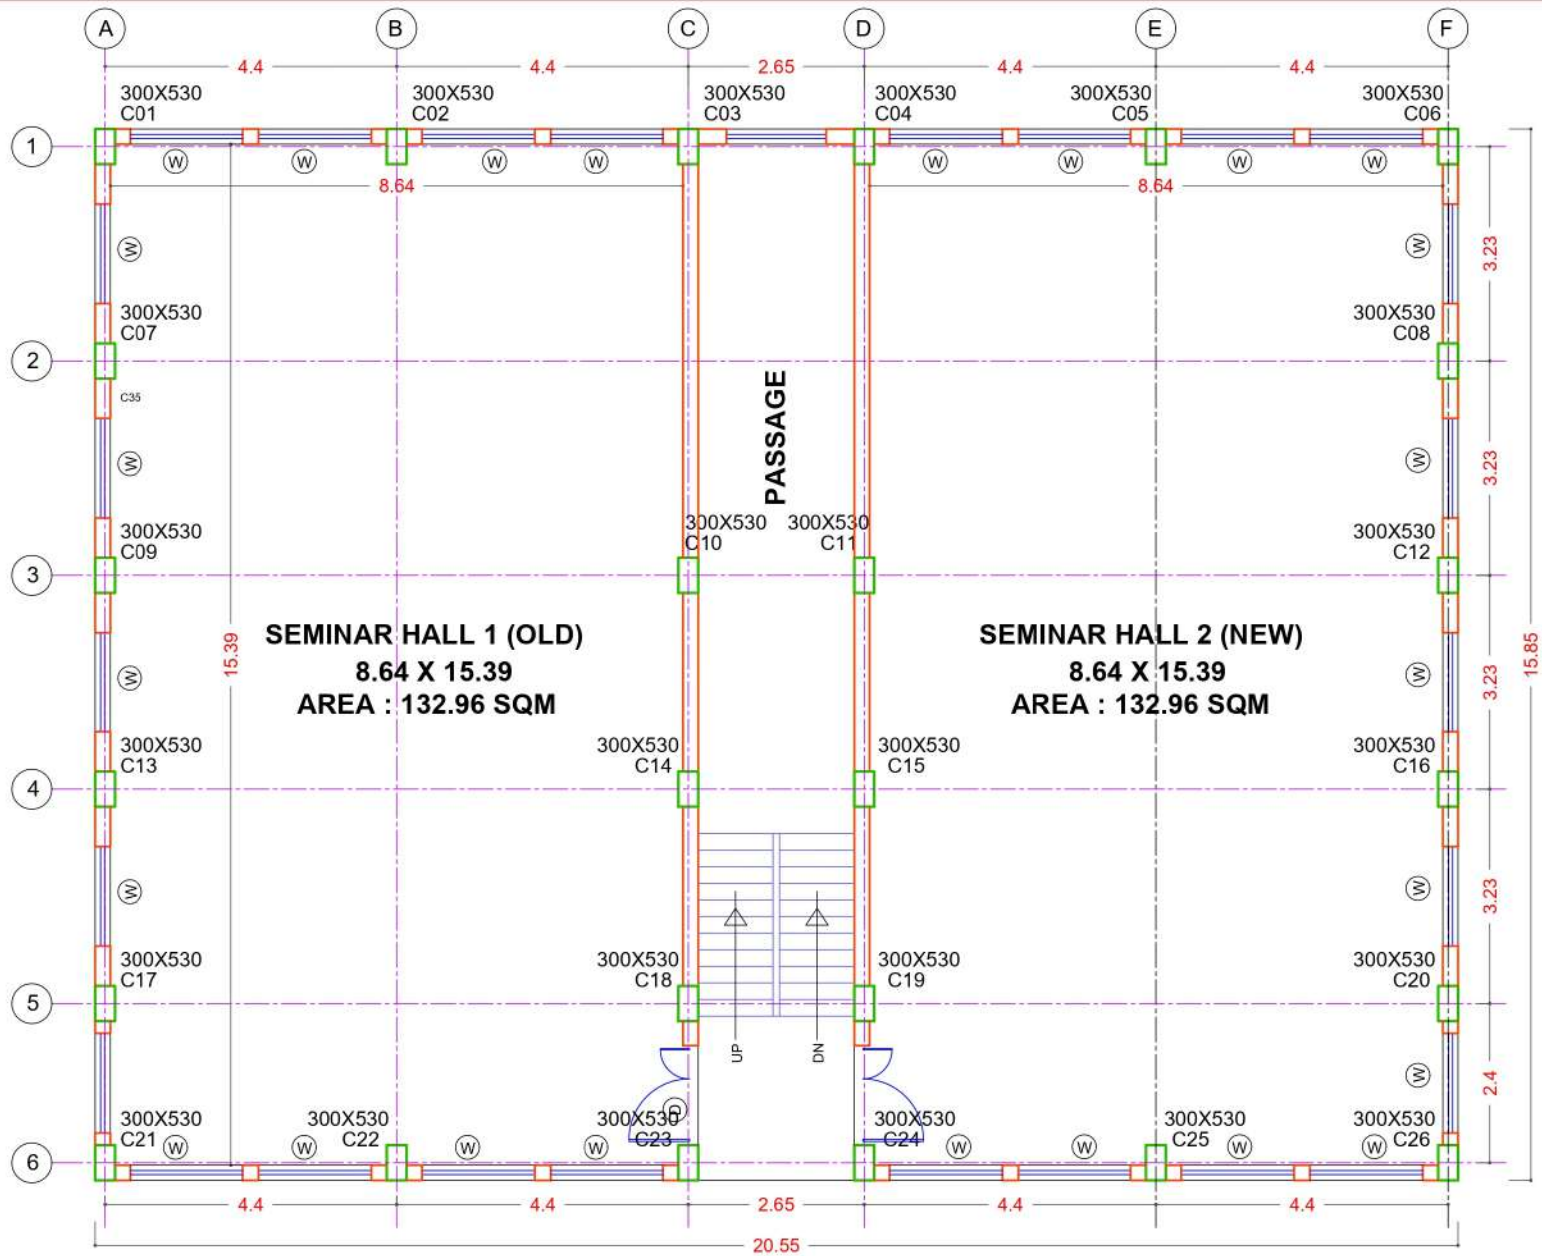

GROUND FLOOR (MULTI-PURPOSE HALL BUILDING)

MANGESH S. UPASANI
B.Arch, M.Arch, AIA
Reg.No.CA / 97 / 21379

PROJECT:

**EXISTING BUILDING FOR M.C.A. COURSE
AT PERMANENT SITE OF SSVPS's L. K. Dr. P. R. GHOGREY SCIENCE COLLEGE, DHULE.**

CLIENT: PRINCIPAL, SSVPS's L. K. DR. P. R. GHOGREY SCIENCE COLLEGE

STAGE: EXECUTED

PROJECT

DEVELOPMENT WORKS-
CONSTRUCTION OF GROUND AND FIRST FLOOR ETC.

TITLE

LAYOUT PLAN DETAILS

DWG. NO.MPB -102

REV. NO. R 0

DATE : 13-02-25

DRN. BY: GPK

CHKD. BY: VVD

ARCHITECT :
MANGESH S. UPASANI

U-207, YOGESH COMPLEX, BEHIND MAHANAGARPALIKA CHOWK, DHULE - 424001.

