



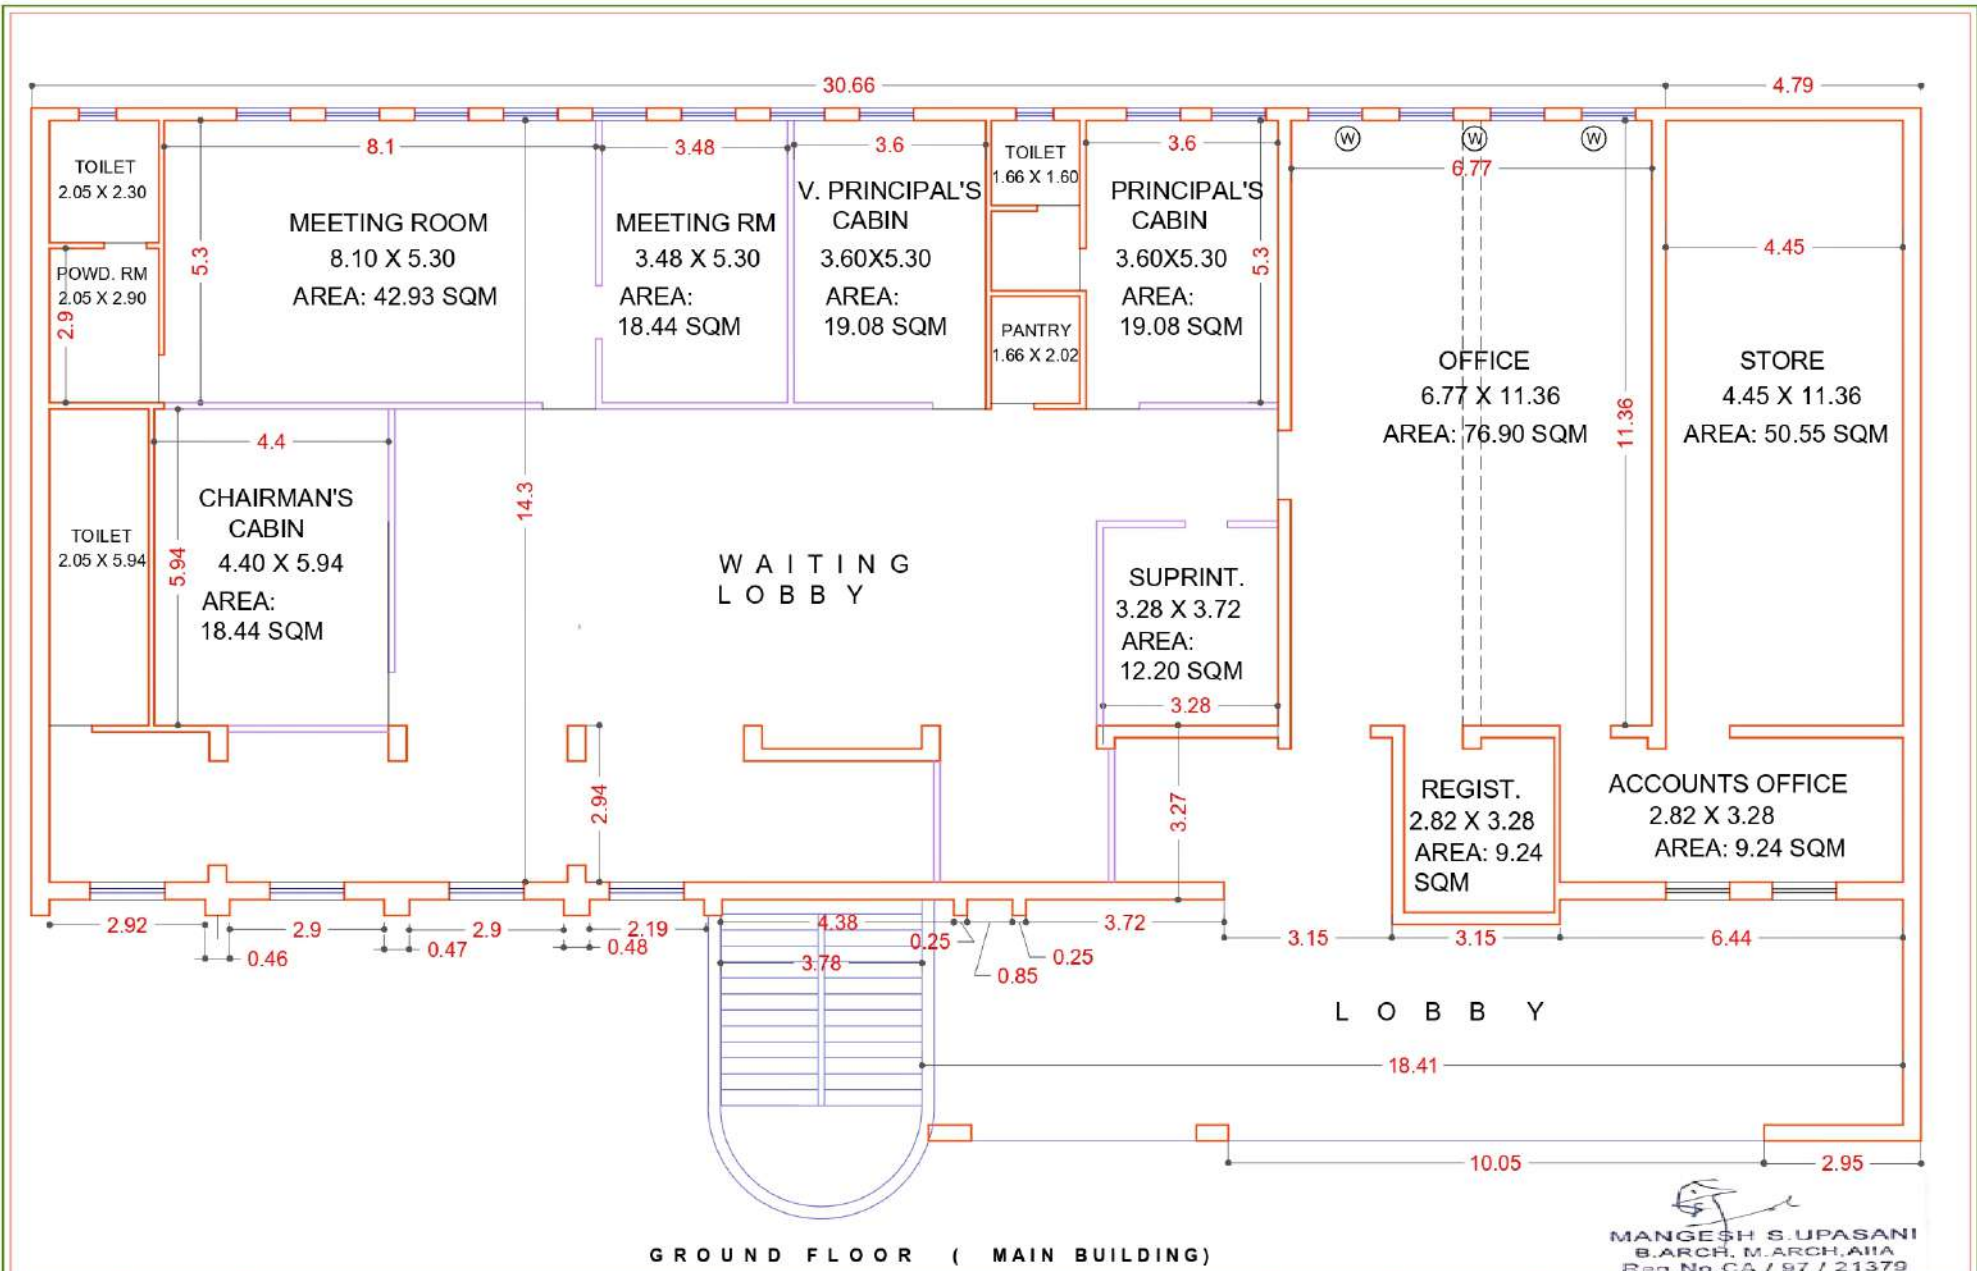

MANGESH S. UPASANI
B.Arch, M.Arch, AIAA
Reg. No. CA / 97 / 21379

APPROVED BY THE PROJECTS & LAND USE DEPARTMENT, DISTRICT MUNICIPALITY, DHULE. (FOR THE PRESENT PROJECT) DATE: 13-02-25 BY:  APPROVED BY THE ARCHITECT (FOR THE PRESENT PROJECT) DATE: 13-02-25 BY: 	PROJECT:	EXISTING BUILDING FOR M.C.A. COURSE AT PERMANENT SITE OF SSVPS's L. K. Dr. P. R. GHOGREY SCIENCE COLLEGE, DHULE.				DWG. NO. MPB-102	DATE: 13-02-25	ARCHITECT MANGESH S. UPASANI  SYNDICATE U-207, YOGESH COMPLEX, BEHIND RANI JHANSI PUTALA, MAHANAGARPALIKA CHOWK, DHULE - 424001.		
		CLIENT:	PRINCIPAL, SSVPS's L. K. DR. P. R. GHOGREY SCIENCE COLLEGE	PROJECT:	DEVELOPMENT WORKS- CONSTRUCTION OF GROUND FLOOR ETC.	REV. NO.	R0		 N	
		STAGE:	EXECUTED	TITLE:	LAYOUT PLAN DETAILS	DRN. BY:	GPK		CHKD. BY:	VVD

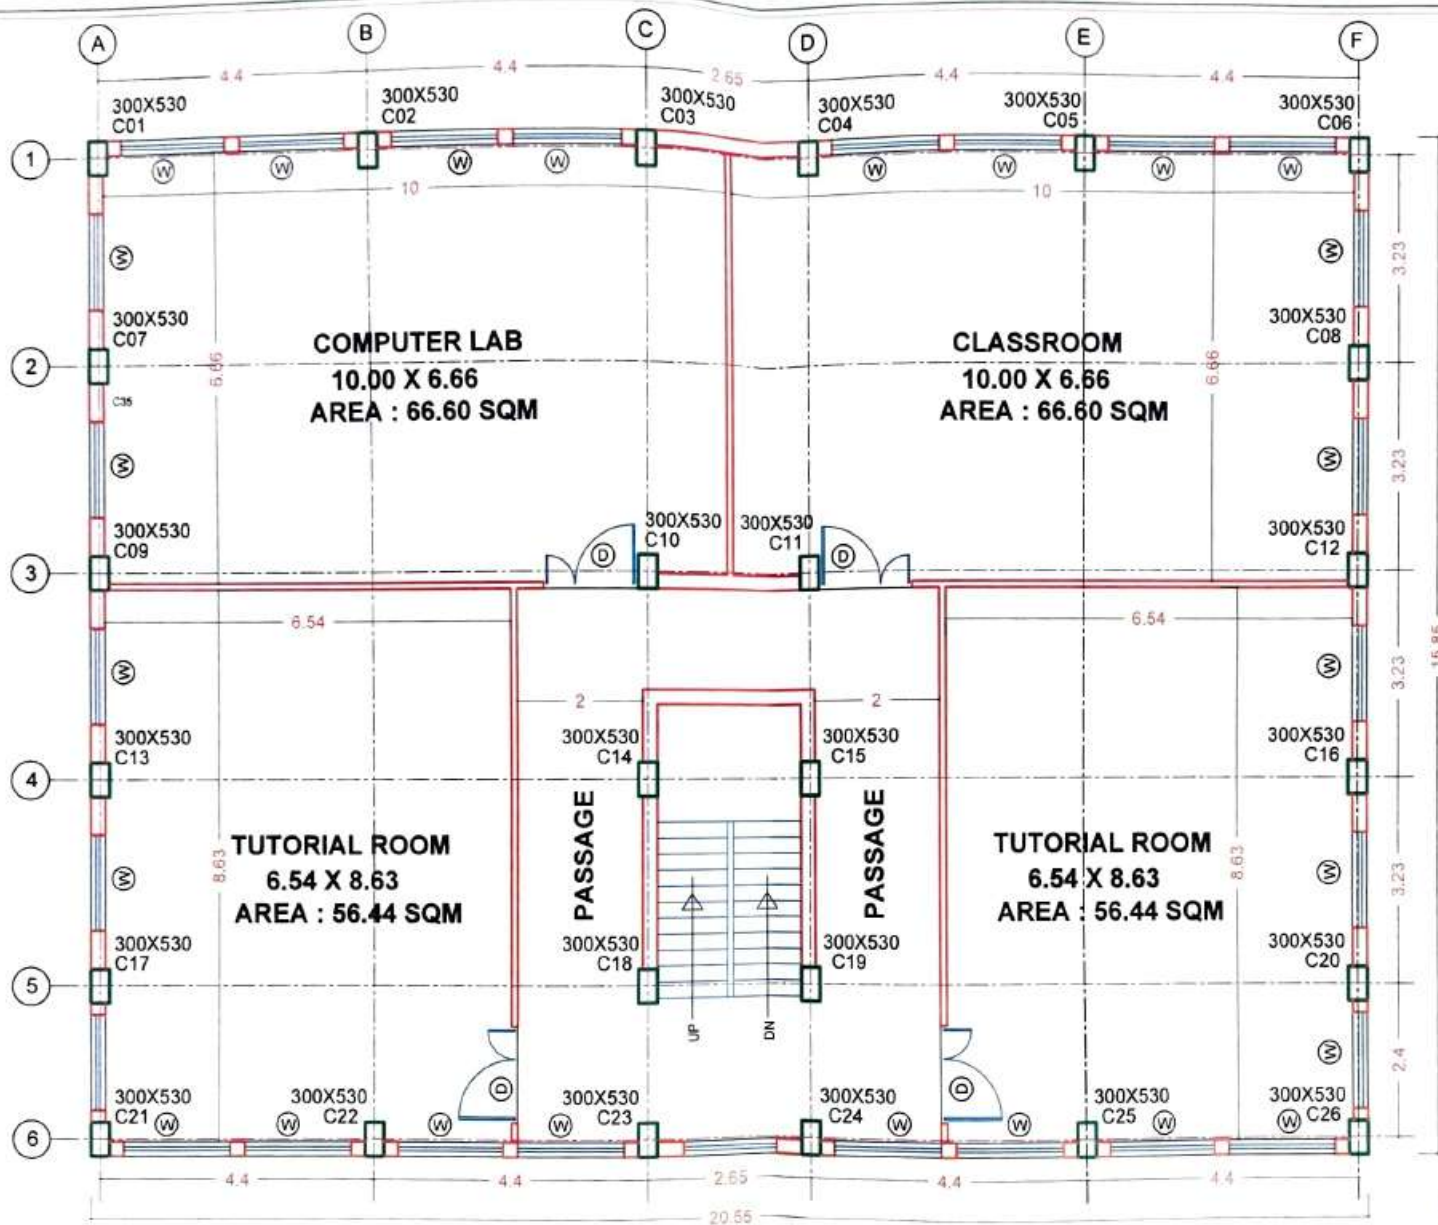


SECOND FLOOR (MULTI-PURPOSE HALL BUILDING)

EXISTING BUILDING FOR B.C.A. COURSE
AT PERMANENT SITE OF SSVPS's L. K. Dr. P. R. GHOGRE SCIENCE COLLEGE, DHULE.

MANGESH S. UPASANI
B.ARCH, M.ARCH, AIIA
Reg.No.CA / 97 / 21379



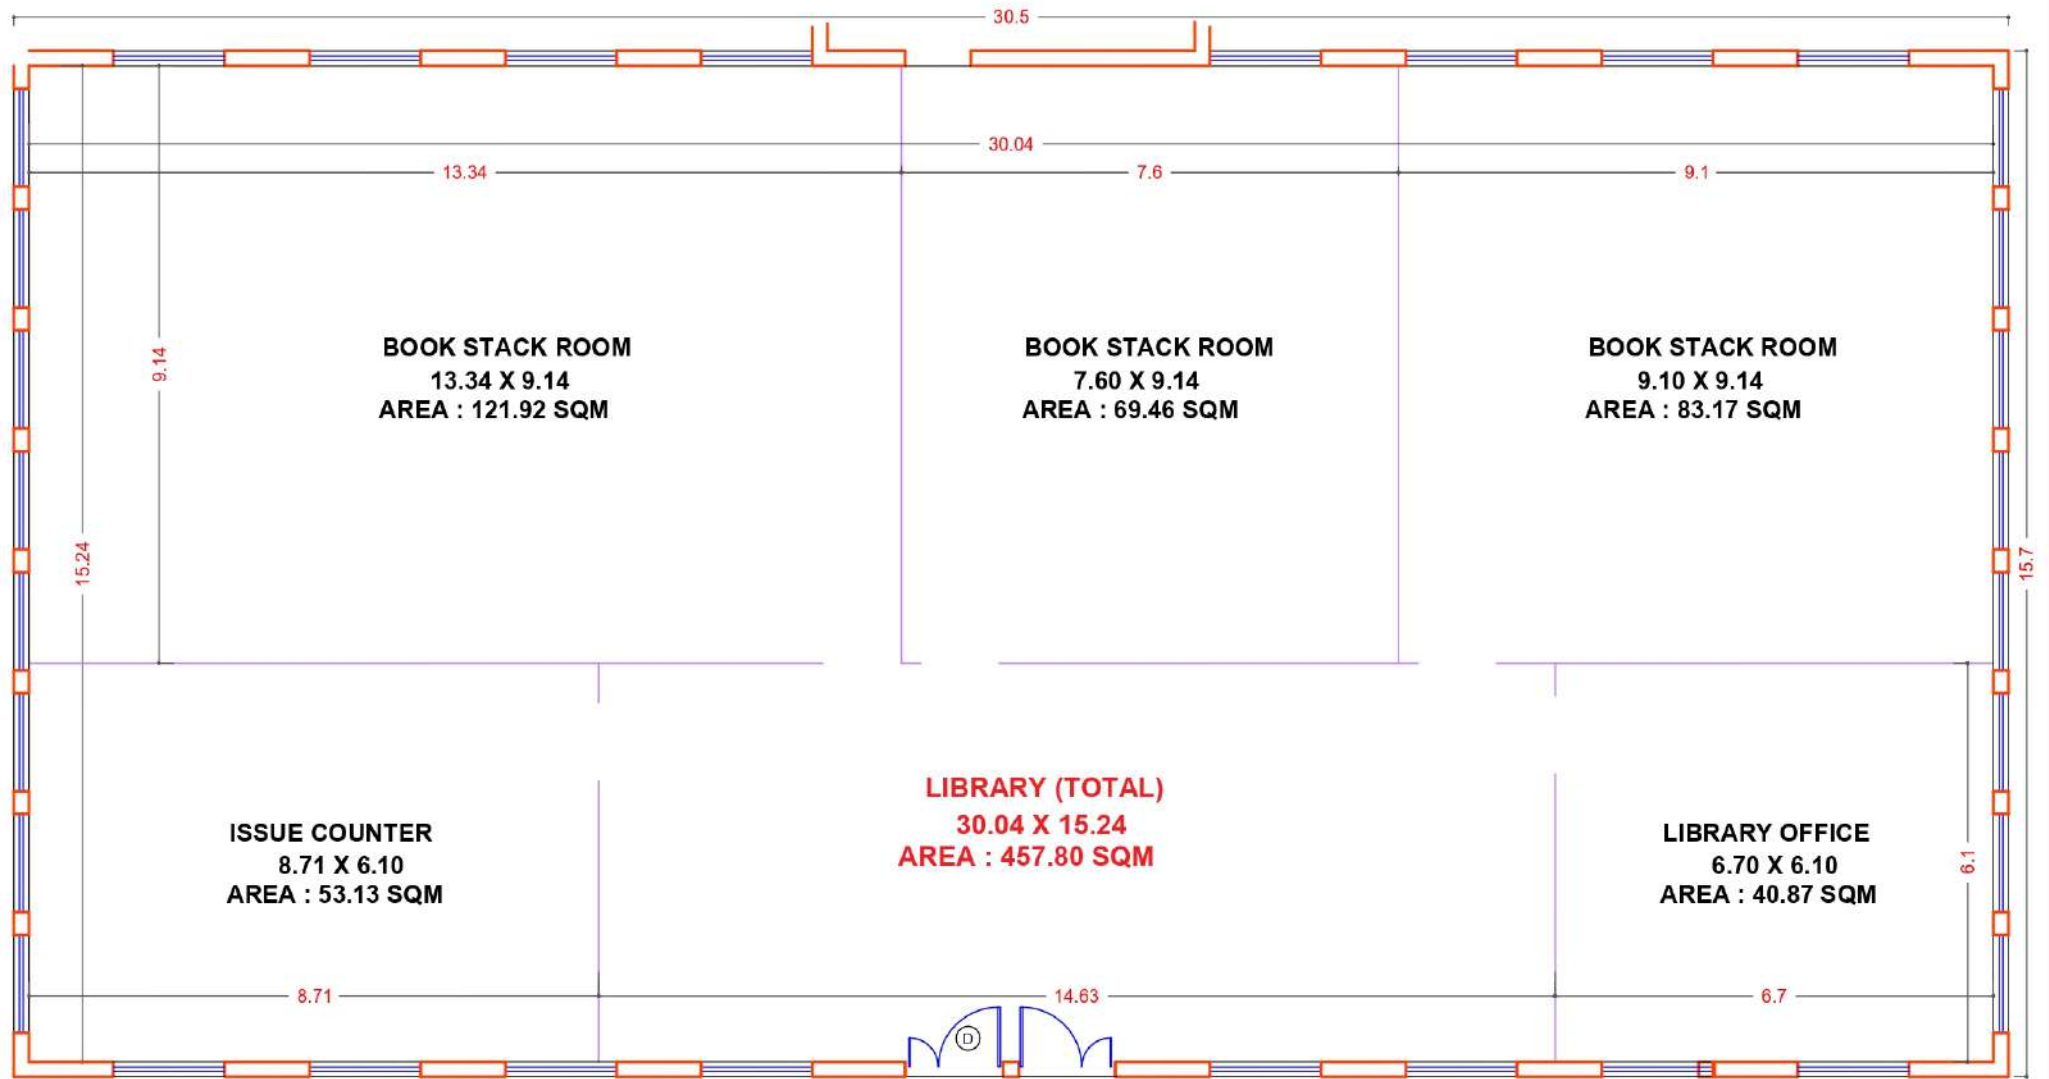


Manohar
Vishwas Patil

Digitally signed by
Manohar Vishwas Patil
Date: 2025.02.25
13:02:10 +05'30'

GROUND FLOOR (CENTRAL LIBRARY BUILDING)

MANGESH S. UPASANI
B.ARCH, M. ARCH.AIIE
Reg.No.CA / 97 / 21379

ARISING OUT OF THIS PROJECT, WHETHER OR NOT SUCH CLAIMS, DAMAGES, LOSSES AND EXPENSES ARE CAUSED IN WHOLE OR IN PART BY THE NEGLIGENCE OF I/US.	PROJECT: EXISTING BUILDING FOR M.C.A. COURSE AT PERMANENT SITE OF SSVPS's L. K. Dr. P. R. GHOGREY SCIENCE COLLEGE, DHULE.		DWG. NO. MPB - 102	DATE : 13-02-25	ARCHITECT : MANGESH S. UPASANI  U-207, YOGESH COMPLEX, BEHIND RAHI JHANSI PUTALA, MAHANAGARPALIKA CHOWK, DHULE - 424001.
		CLIENT: PRINCIPAL, SSVPS's L. K. DR. P. R. GHOGREY SCIENCE COLLEGE	PROJECT: DEVELOPMENT WORKS- GROUND FLOOR ETC.	REV. NO. R 0		
		STAGE: EXECUTED	TITLE: LAYOUT PLAN DETAILS	DRN. BY: GPK	CHKD. BY: VVD	

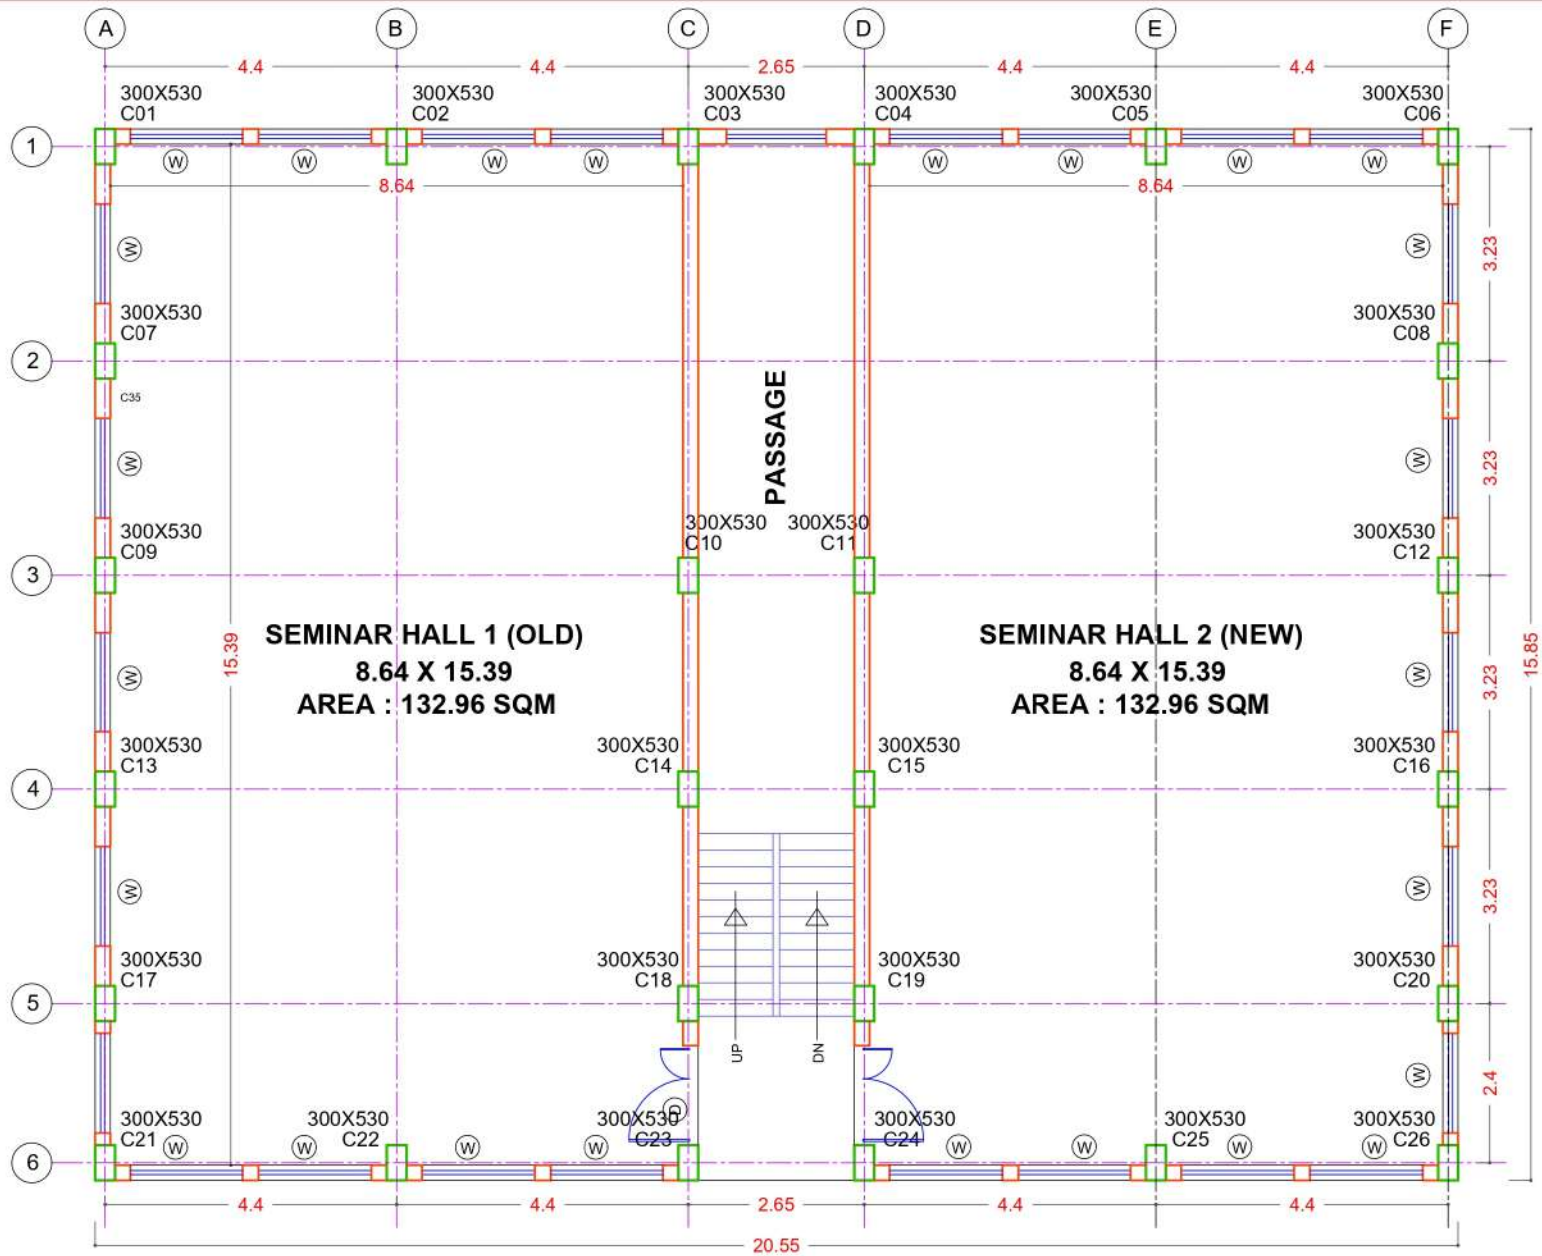

GROUND FLOOR (MULTI-PURPOSE HALL BUILDING)

MANGESH S. UPASANI
B.Arch, M.Arch, AIA
Reg.No.CA / 97 / 21379

PROJECT:

**EXISTING BUILDING FOR M.C.A. COURSE
AT PERMANENT SITE OF SSVPS's L. K. Dr. P. R. GHOGREY SCIENCE COLLEGE, DHULE.**

CLIENT: PRINCIPAL, SSVPS's L. K. DR. P. R. GHOGREY SCIENCE COLLEGE

STAGE: EXECUTED

PROJECT

DEVELOPMENT WORKS-
CONSTRUCTION OF GROUND AND FIRST FLOOR ETC.

TITLE

LAYOUT PLAN DETAILS

DWG. NO.MPB -102

REV. NO. R 0

DATE : 13-02-25

DRN. BY: GPK

CHKD. BY: VVD

ARCHITECT :
MANGESH S. UPASANI

U-207, YOGESH COMPLEX, BEHIND MAHANAGARPALIKA CHOWK, DHULE - 424001.

