


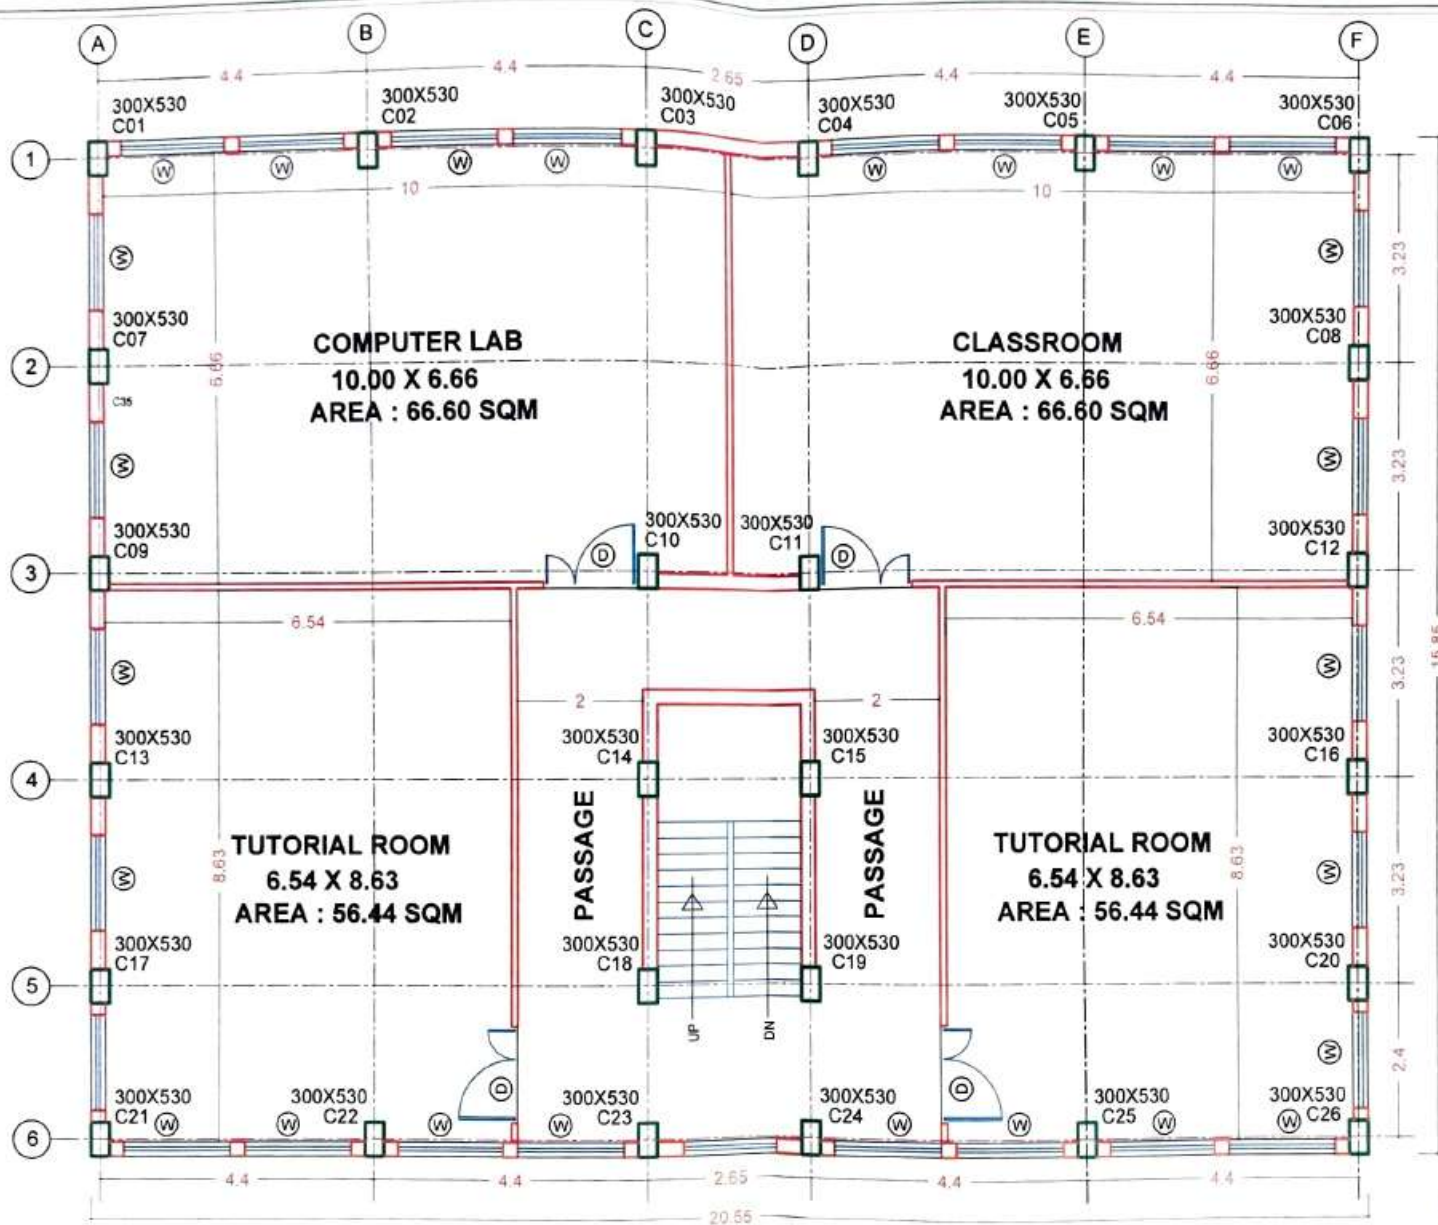

SECOND FLOOR (MULTI-PURPOSE HALL BUILDING)

EXISTING BUILDING FOR B.C.A. COURSE
AT PERMANENT SITE OF SSVPS's L. K. Dr. P. R. GHOGRE SCIENCE COLLEGE, DHULE.

MANGESH S. UPASANI
B.ARCH, M.ARCH, AIIA
Reg.No.CA / 97 / 21379

